




ELEVATION "B"  
(6" ABOVE CENTER OF ROAD ELEVATION)

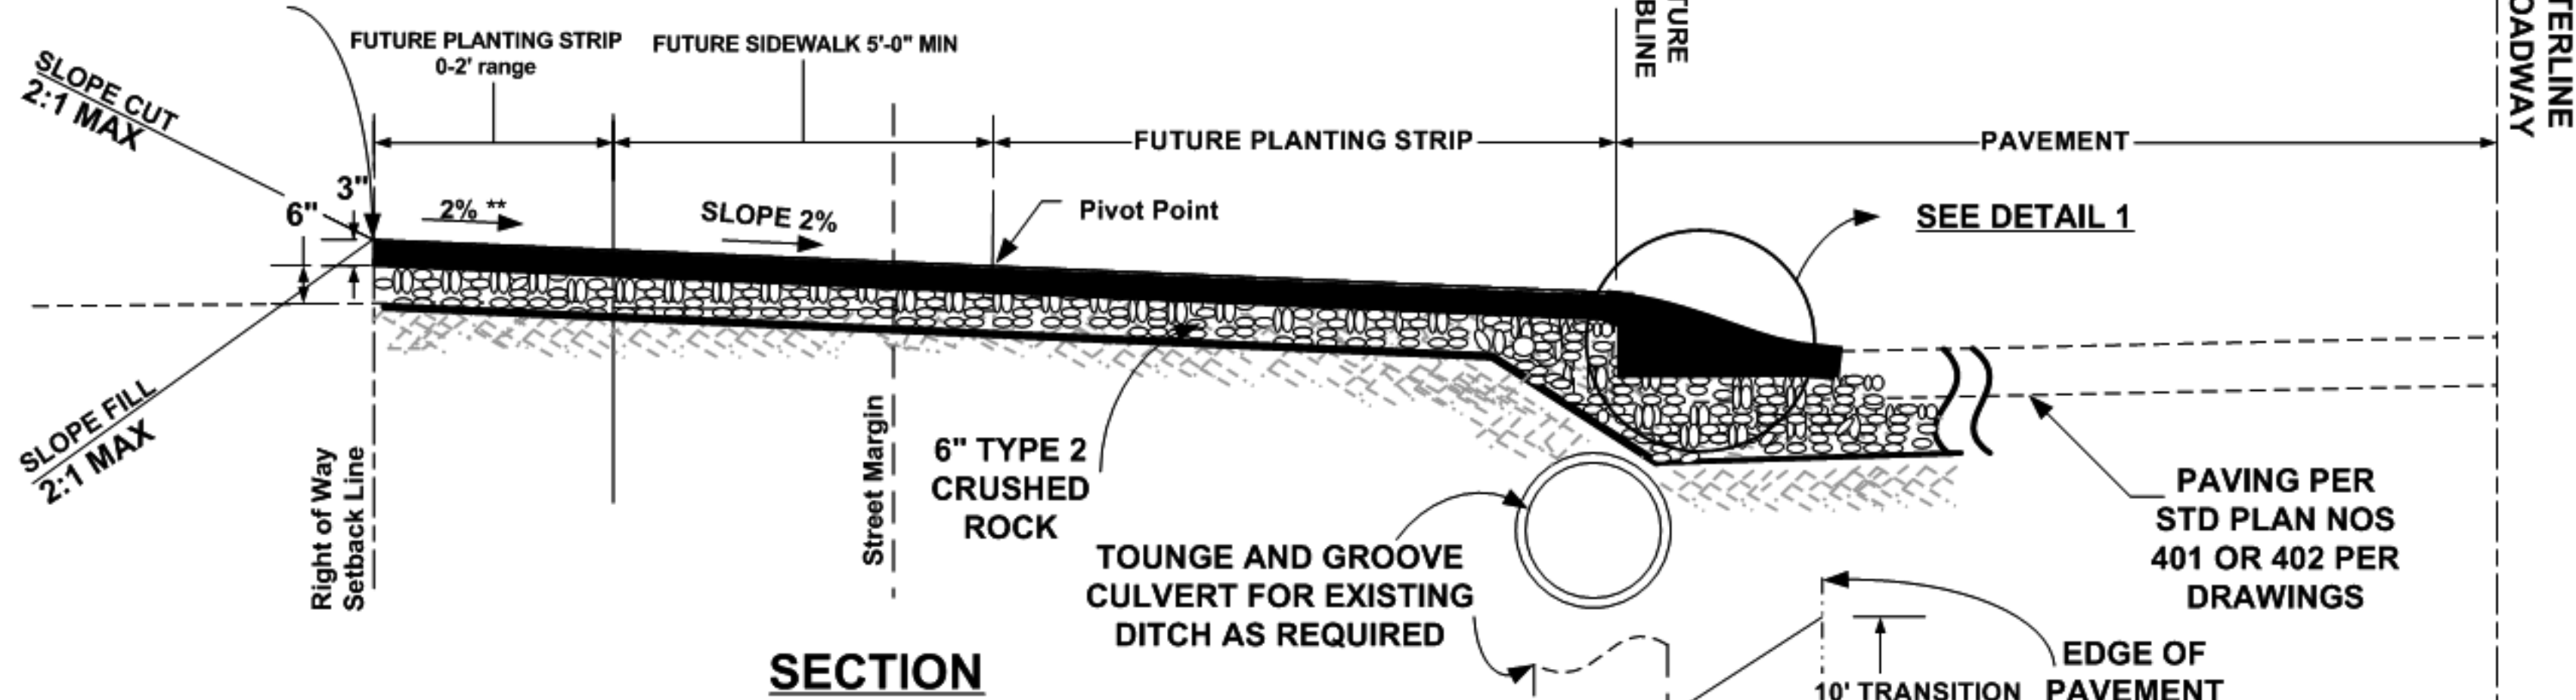

**SECTION**

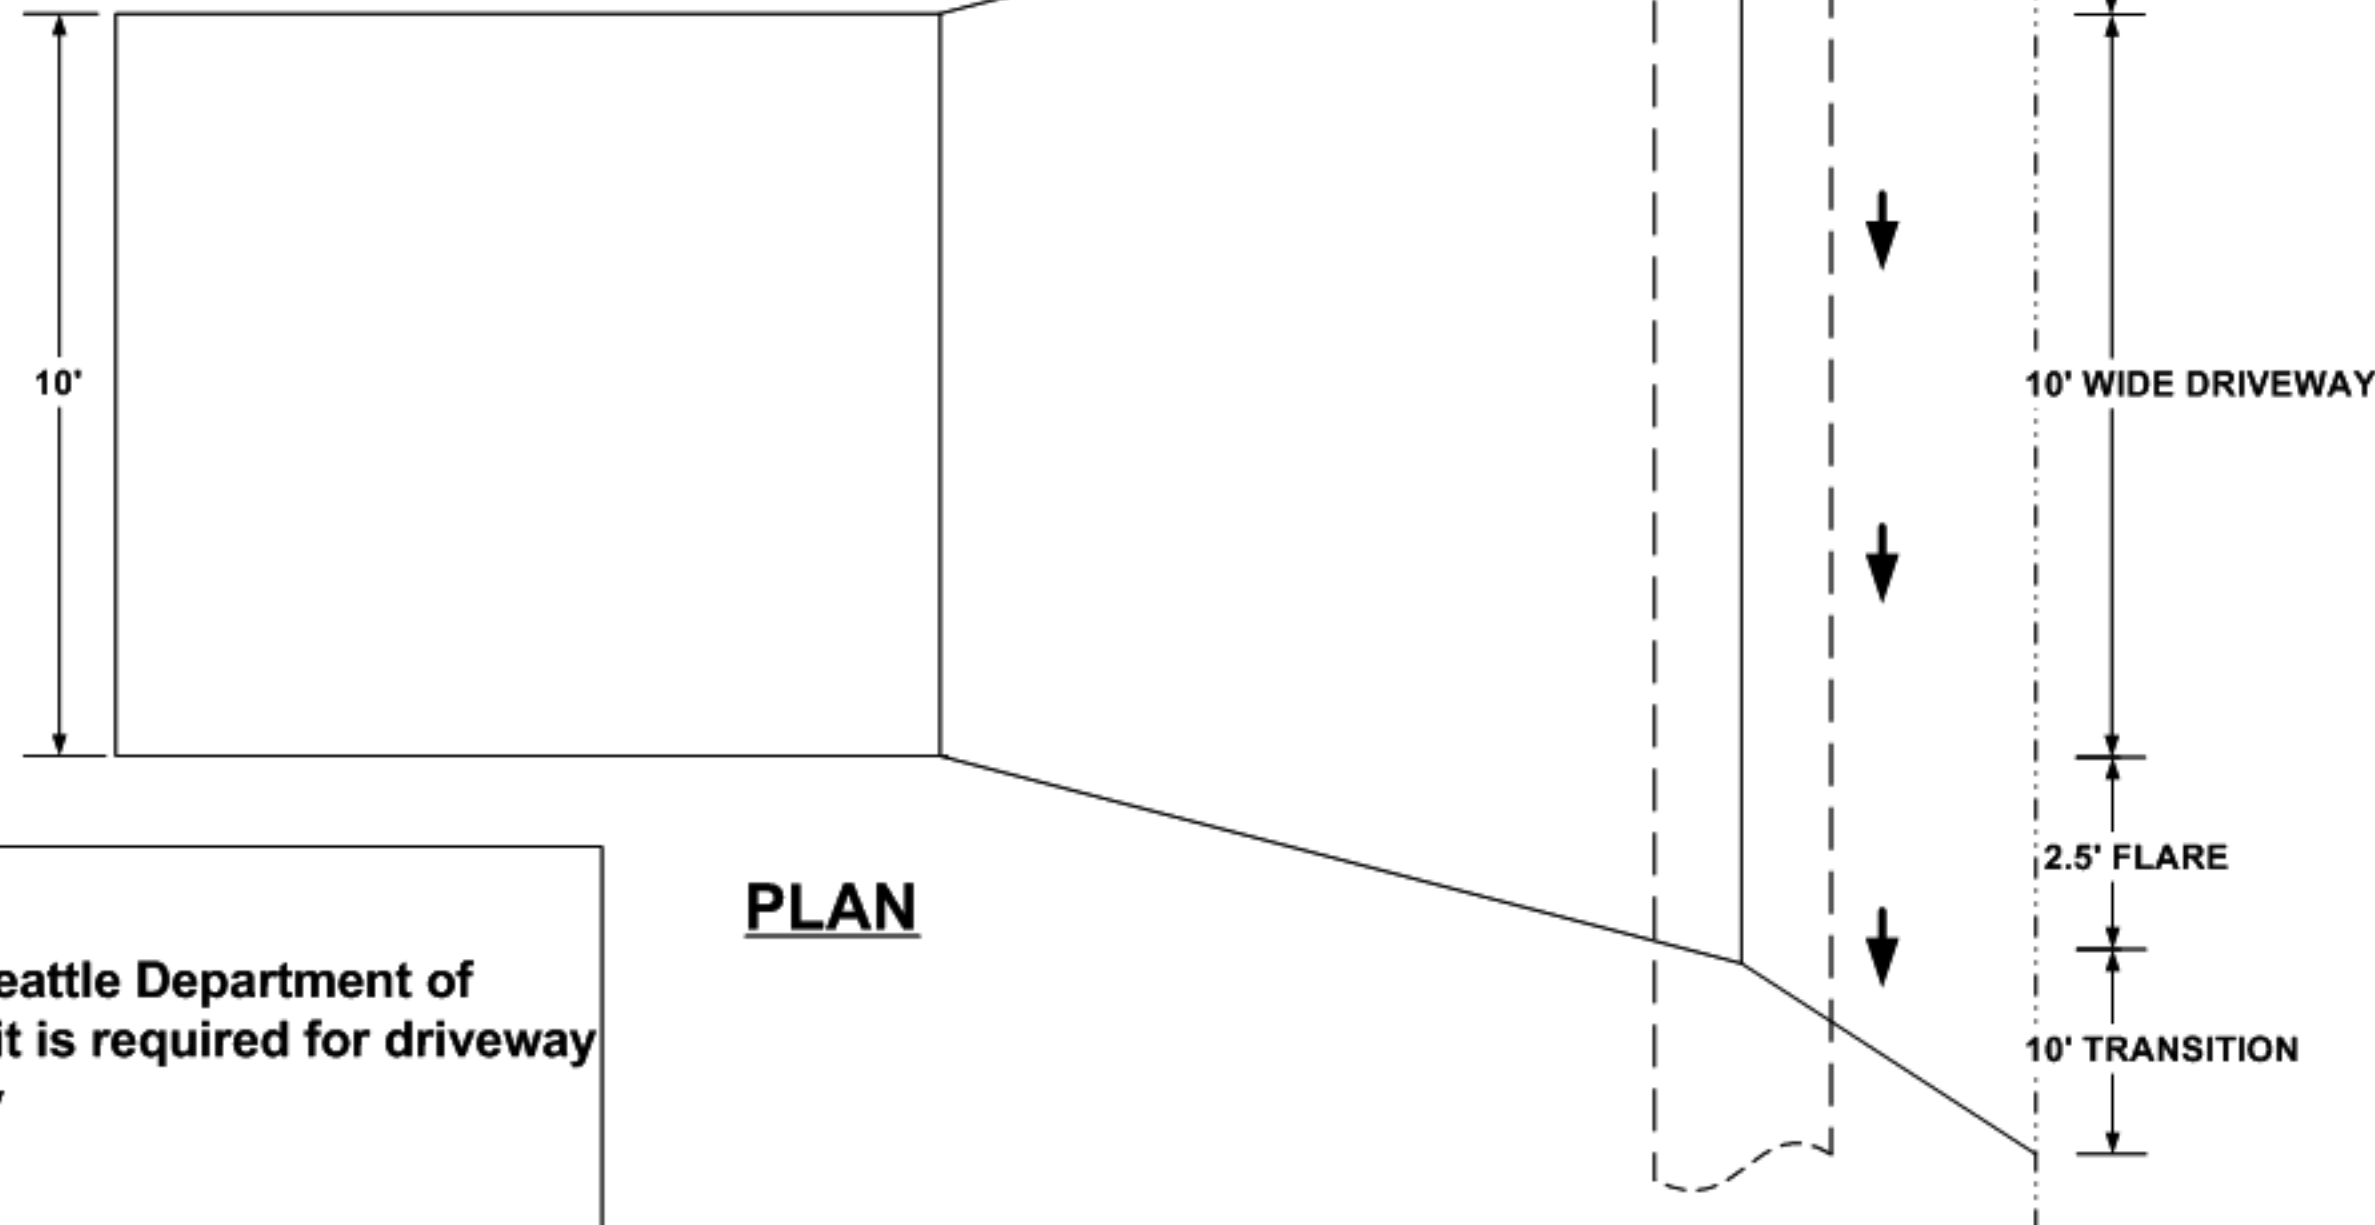

**PLAN**

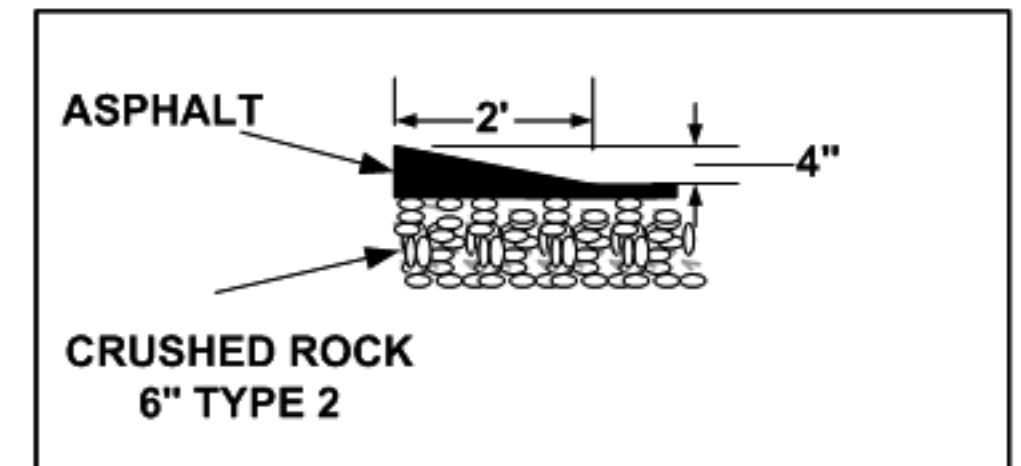

**DETAIL 1**

Notes:

1) A field review and Seattle Department of Transportation permit is required for driveway in street right of way

STANDARD ASPHALT DRIVEWAY  
LESS THAN MINIMUM RIGHT OF WAY WIDTH  
DRAWING # ADM-0001

REF STD SPEC  
SEC 2-03

Not to scale

Date: 2003

# Street Use & Enforcement

## FIELD INVESTIGATION REPORT (SMC 15.04):

I, THE CONTACT PERSON LISTED BELOW, HEREBY APPLY FOR AN INVESTIGATION REPORT TO USE OR OCCUPY PUBLIC PROPERTY AT:

PROJECT ADDRESS: \_\_\_\_\_ SDOT PROJECT#: \_\_\_\_\_  
CROSS STREETS: \_\_\_\_\_ DCLU PROJECT #: \_\_\_\_\_  
LAND USE ZONE: \_\_\_\_\_ DCLU ZONING PLANS EXAMINER: \_\_\_\_\_  
PROPONENT'S PROJECT TITLE: \_\_\_\_\_

CONTACT PERSON: \_\_\_\_\_ PHONE: \_\_\_\_\_  
FIRM: \_\_\_\_\_ FAX: \_\_\_\_\_  
ADDRESS: \_\_\_\_\_  
EMAIL: \_\_\_\_\_

PARTY TO BE BILLED (SELECT ONE) ☐ CONTACT PERSON ☐ OWNER  
OWNER'S NAME: \_\_\_\_\_ PHONE: \_\_\_\_\_  
FIRM: \_\_\_\_\_ FAX: \_\_\_\_\_  
ADDRESS: \_\_\_\_\_

**Requesting permission to use / occupy public place for the purpose of constructing:**

### TYPE OF CONSTRUCTION:

- |   |   |   |   |
|---|---|---|---|
| <input type="checkbox"/> RETAINING WALL | <input type="checkbox"/> EROSION FACING | <input type="checkbox"/> ASPHALT DRIVEWAY     | <input type="checkbox"/> CRUSHED ROCK ALLEY |
| <input type="checkbox"/> WING WALL      | <input type="checkbox"/> ALLEY PAVING   | <input type="checkbox"/> SIDEWALK REPAIR      | <input type="checkbox"/> ALLEY CATCH BASIN  |
| <input type="checkbox"/> ROCKERY        | <input type="checkbox"/> GRADING        | <input type="checkbox"/> CONCRETE CURB REPAIR | <input type="checkbox"/>                    |

OTHER (Please explain): \_\_\_\_\_

**Documents provided with application:** two (2) copies of the plan (scaled drawings of plan, including profile)

**A set of:** ☐ calculations, ☐ cross sections, and / or ☐ other support documentation, when applicable.

**Describe why use of the public place is necessary for proposed activity.** ☐ Access to Property

☐ needed to obtain DCLU / Additional Permits ☐ No alternate location on private property

☐ Other (describe reason on attached letter) \_\_\_\_\_

Possible Start Date: \_\_\_\_\_ Duration: \_\_\_\_\_

Signature of Applicant \_\_\_\_\_ Date: \_\_\_\_\_

Space below for Official Use only by SDOT

DATE _____	PENDING APPLICATION # _____	GDV # _____
Results / Comments _____		
<input type="checkbox"/> Permit Text Completed		
<input type="checkbox"/> INDEMNITY AGREEMENT		
Review Cost _____ Inspection Deposit \$ _____		
I have examined this application and recommend that permission be denied / granted.		
Signature: _____ Date: _____		